


# Blue Lake Regional Park

## Blue Lake Park Nature! Access! Play!


### Project Design Plan

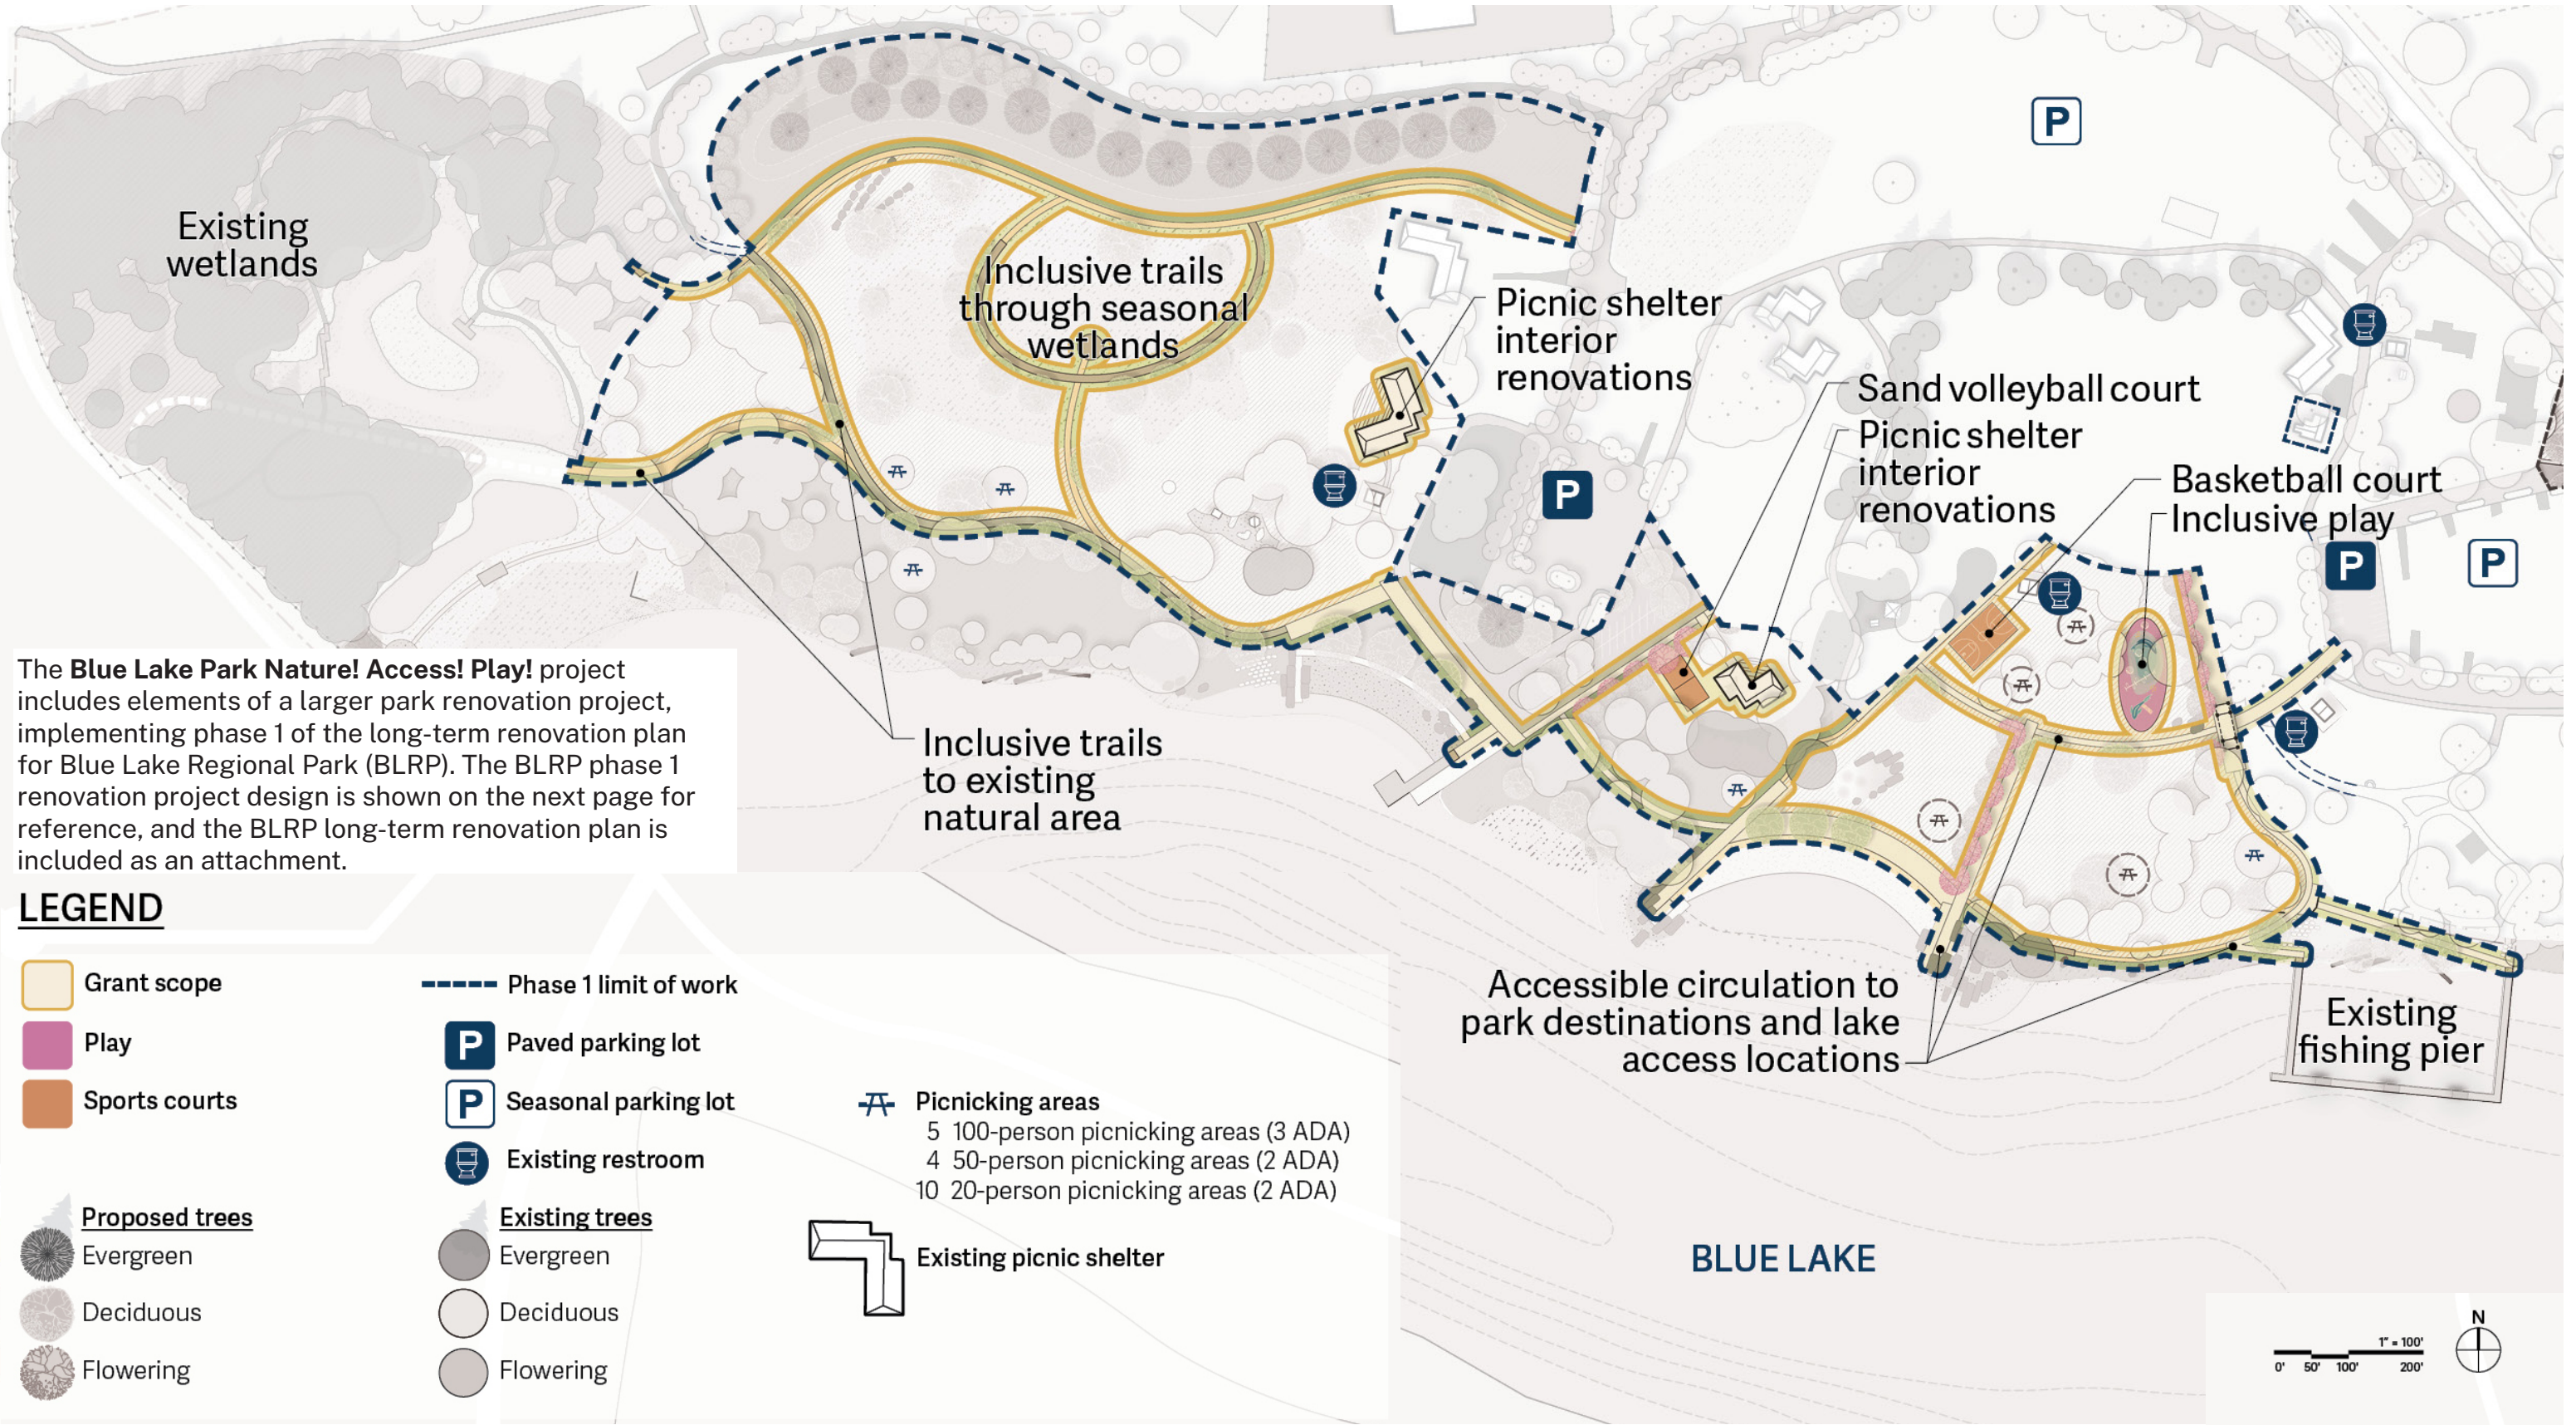

The **Blue Lake Park Nature! Access! Play!** project includes elements of a larger park renovation project, implementing phase 1 of the long-term renovation plan for Blue Lake Regional Park (BLRP). The BLRP phase 1 renovation project design is shown on the next page for reference, and the BLRP long-term renovation plan is included as an attachment.

### LEGEND


- Grant scope
- Play
- Sports courts
- Proposed trees
  - Evergreen
  - Deciduous
  - Flowering
- Existing trees
  - Evergreen
  - Deciduous
  - Flowering
- Phase 1 limit of work
- P Paved parking lot
- P Seasonal parking lot
- R Existing restroom
- Existing picnic shelter
- Picnicking areas
  - 5 100-person picnicking areas (3 ADA)
  - 4 50-person picnicking areas (2 ADA)
  - 10 20-person picnicking areas (2 ADA)

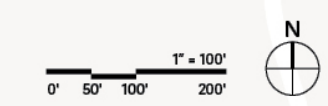

# Blue Lake Regional Park

Phase 1 renovation project design (for reference only)

## EXHIBIT A

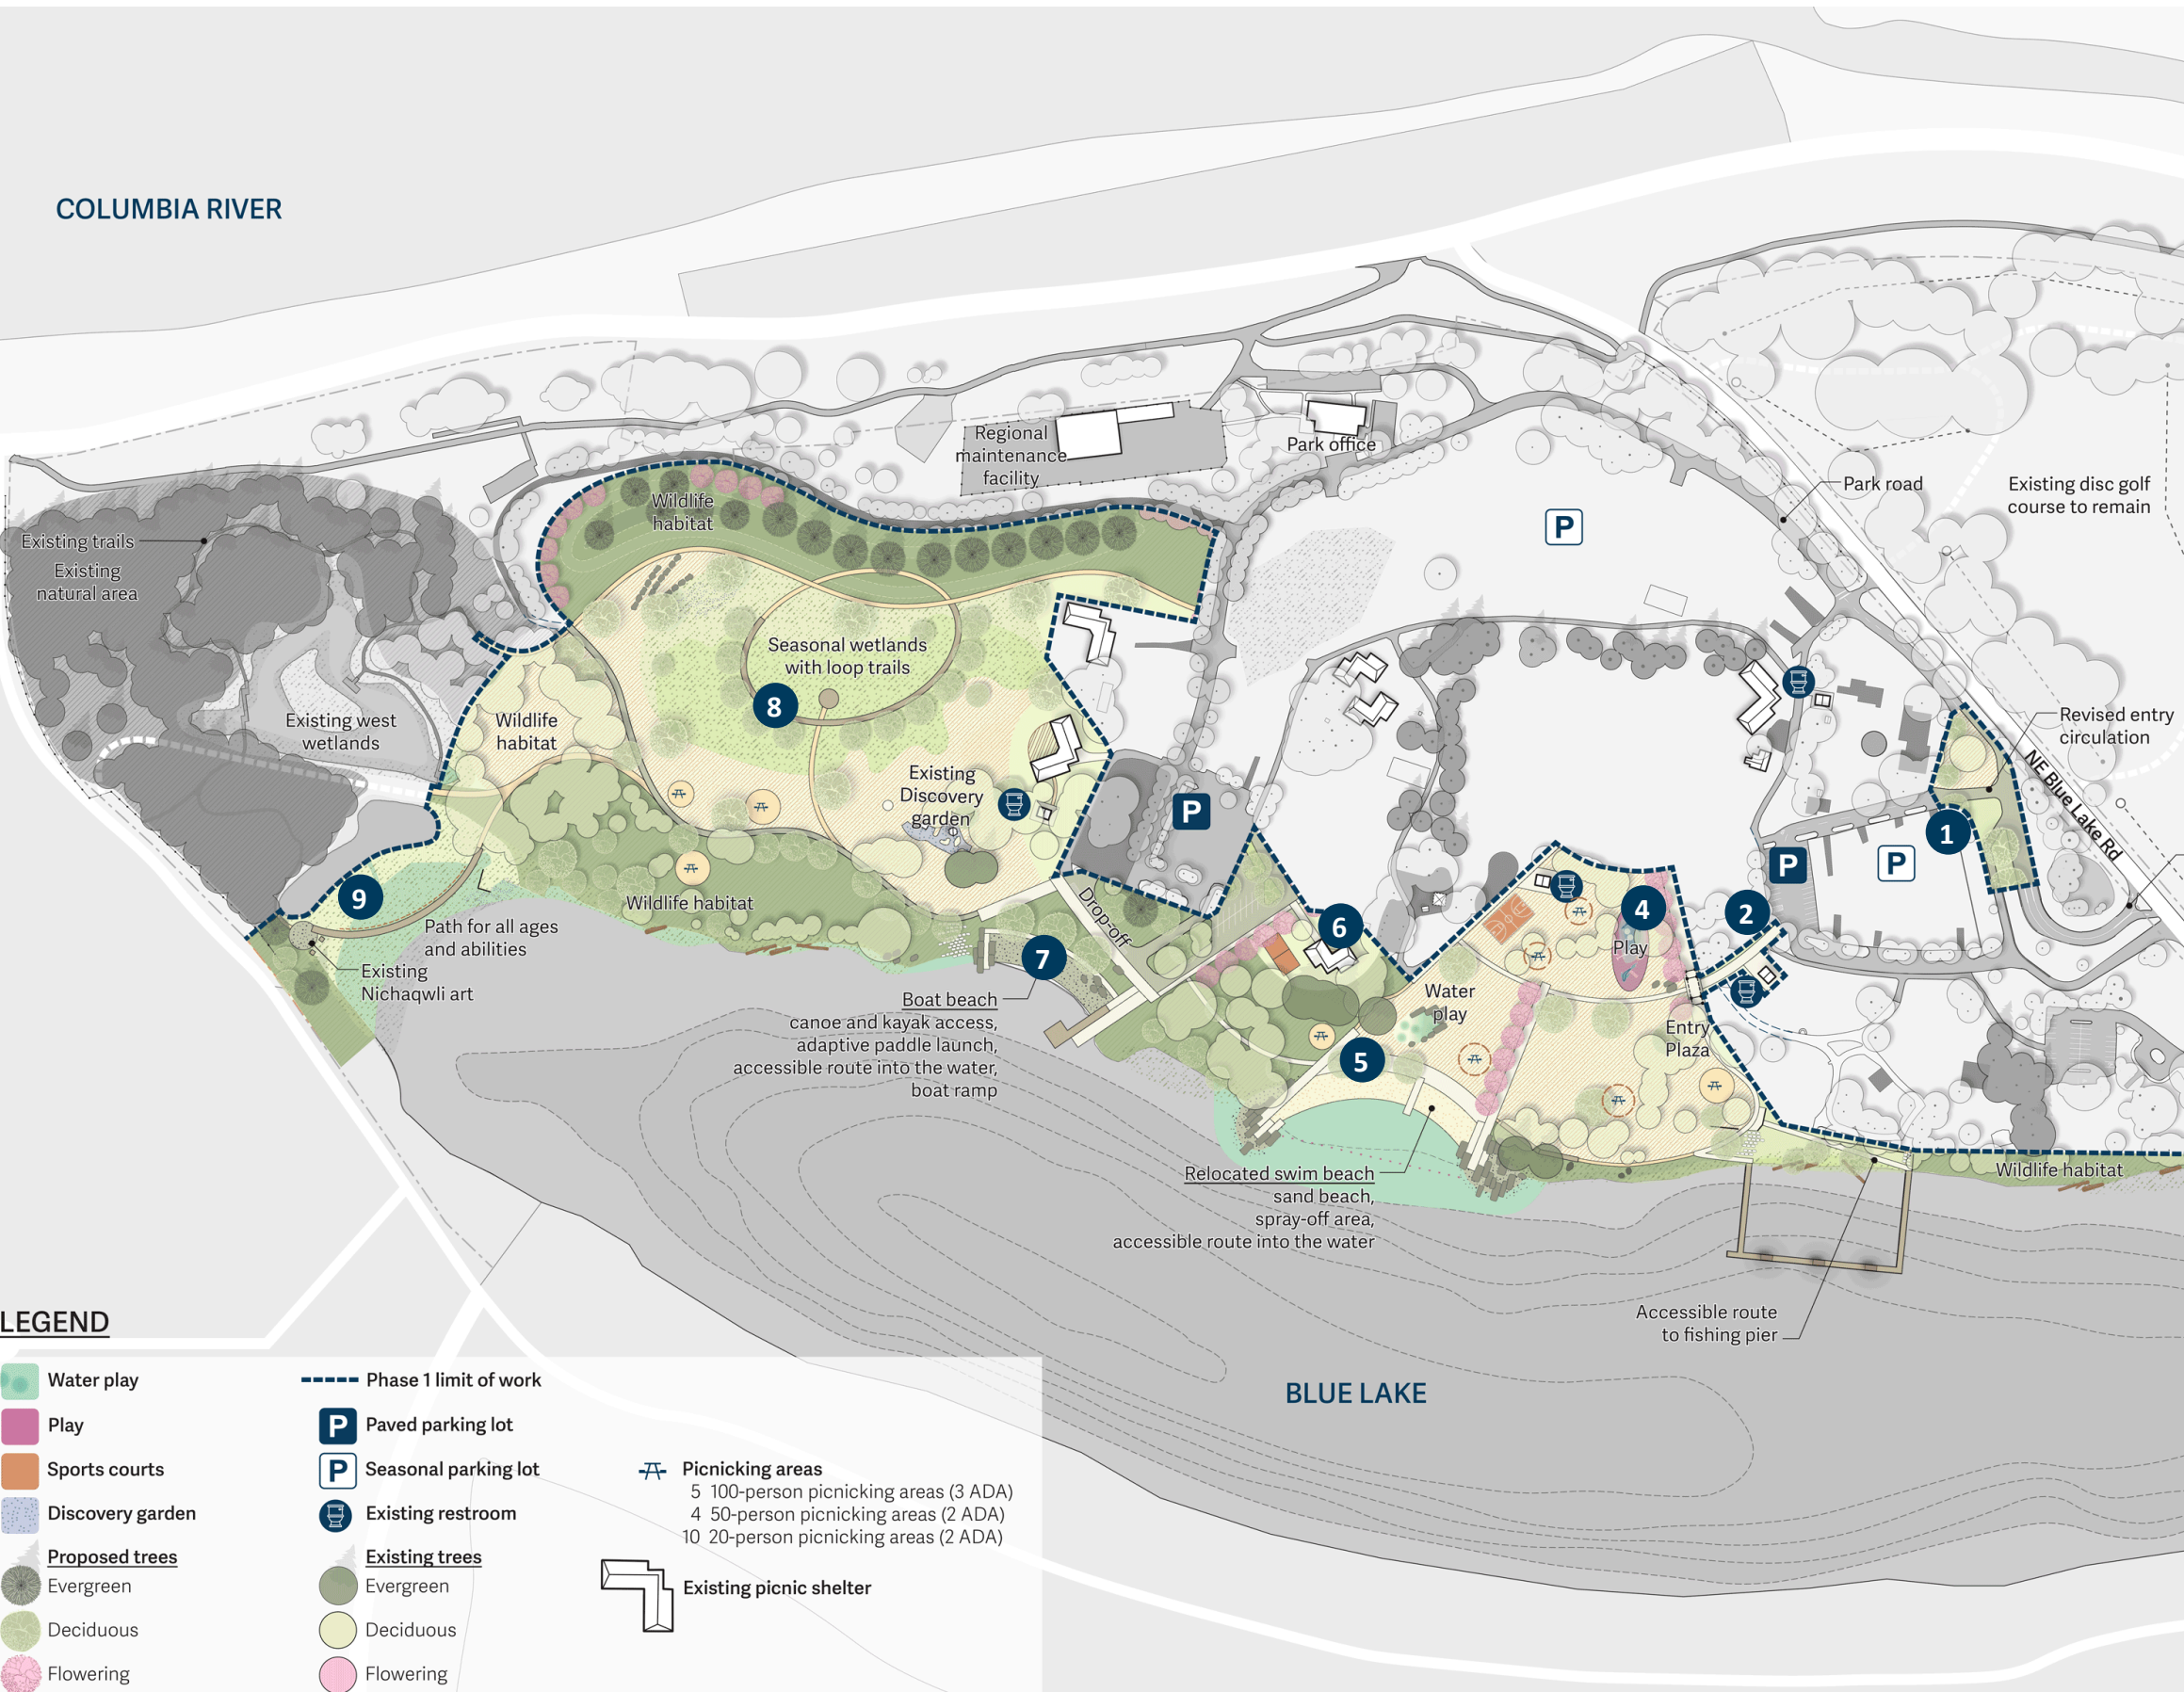

- 1** Entrance and park signs
  - Improve entry and signs through the park to make it easier to navigate.
- 2** Welcoming gateway
  - Create an exciting and artful welcome to the park where visitors can orient themselves and see what the park has to offer.
- 3** Accessible route to the fishing pier
  - Construct an accessible route to the newly renovated fishing pier.
- 4** Play
  - Build an inclusive, accessible play area to help bring more activity to the center of the park, and relieve congestion in other areas.
  - Improve and upgrade volleyball and basketball.
- 5** New water play and swim beach
  - Develop a new, larger swim beach in the heart of the park.
  - Locate the splash pad near the new swim beach so they can be enjoyed together.
- 6** Picnic shelters
  - Interior renovations to one or two of the large picnic shelters and ADA improvements throughout the park
- 7** Boat beach
  - Convert the existing swim beach into a boat beach with vehicle loading and unloading zones nearby and an adaptive paddle launch that welcomes people of all abilities.
  - Include a new boat ramp to accommodate special uses and emergencies.
- 8** Seasonal wetland and nature trails
  - Convert underused lawn into a seasonal wetland with nature trails through native meadow and shrubs. This will create a clear and inviting connection to explore the natural areas of the park.
- 9** Trail to Nicheqqli art
  - Add an all ages and abilities route to the far end of the lake providing easier access to Nicheqqli art and mountain viewpoint.

### LEGEND

Water play	Phase 1 limit of work	Picnicking areas 5 100-person picnicking areas (3 ADA) 4 50-person picnicking areas (2 ADA) 10 20-person picnicking areas (2 ADA)
Play	Paved parking lot	Existing picnic shelter
Sports courts	Seasonal parking lot	
Discovery garden	Existing restroom	
Proposed trees	Existing trees	
Evergreen	Evergreen	
Deciduous	Deciduous	
Flowering	Flowering	